


MANHOLE CASTING TABLE		
LOCATION	MODEL	COVER
18" OR MORE ABOVE THE 100-YEAR FLOOD ELEVATION OF ALL WATERWAYS	EAST JORDAN 1022ZIGS OR NEENAH R-1112	HEAVY DUTY SOLID
LESS THAN 18" ABOVE THE 100-YEAR FLOOD ELEVATION OF ALL WATERWAYS	EAST JORDAN 1022ZIPT	HEAVY DUTY SOLID
LID		
OWNERSHIP	LETTERING	
PRIVATE	"SANITARY SEWER"	

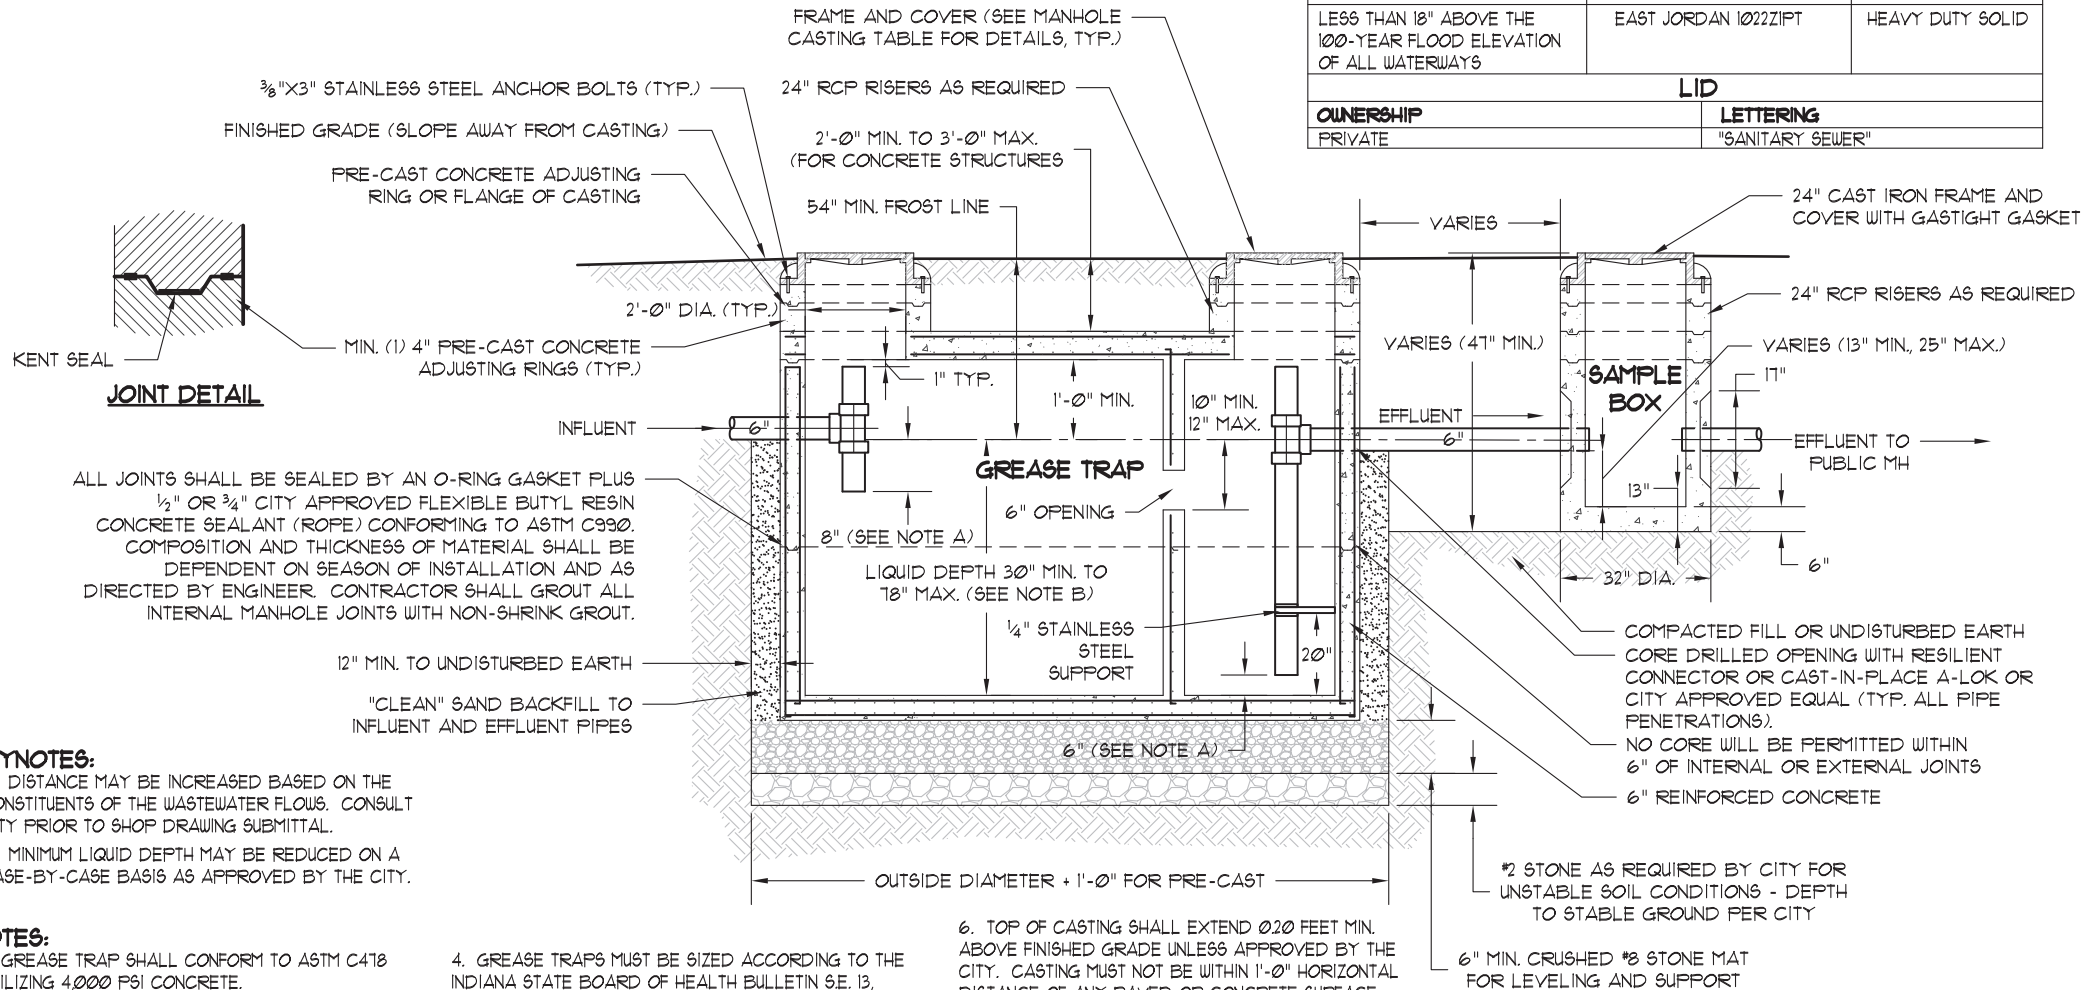

Carmel Utilities STANDARD DETAILS		TITLE: GREASE TRAP AND SAMPLE BOX DETAIL
DATE: September 2012 DRAWING: CS30	SCALE: Not To Scale	DRAWN BY: Jones & Henry Engineers, Ltd. PORT KAITUMA, DOMINICA